


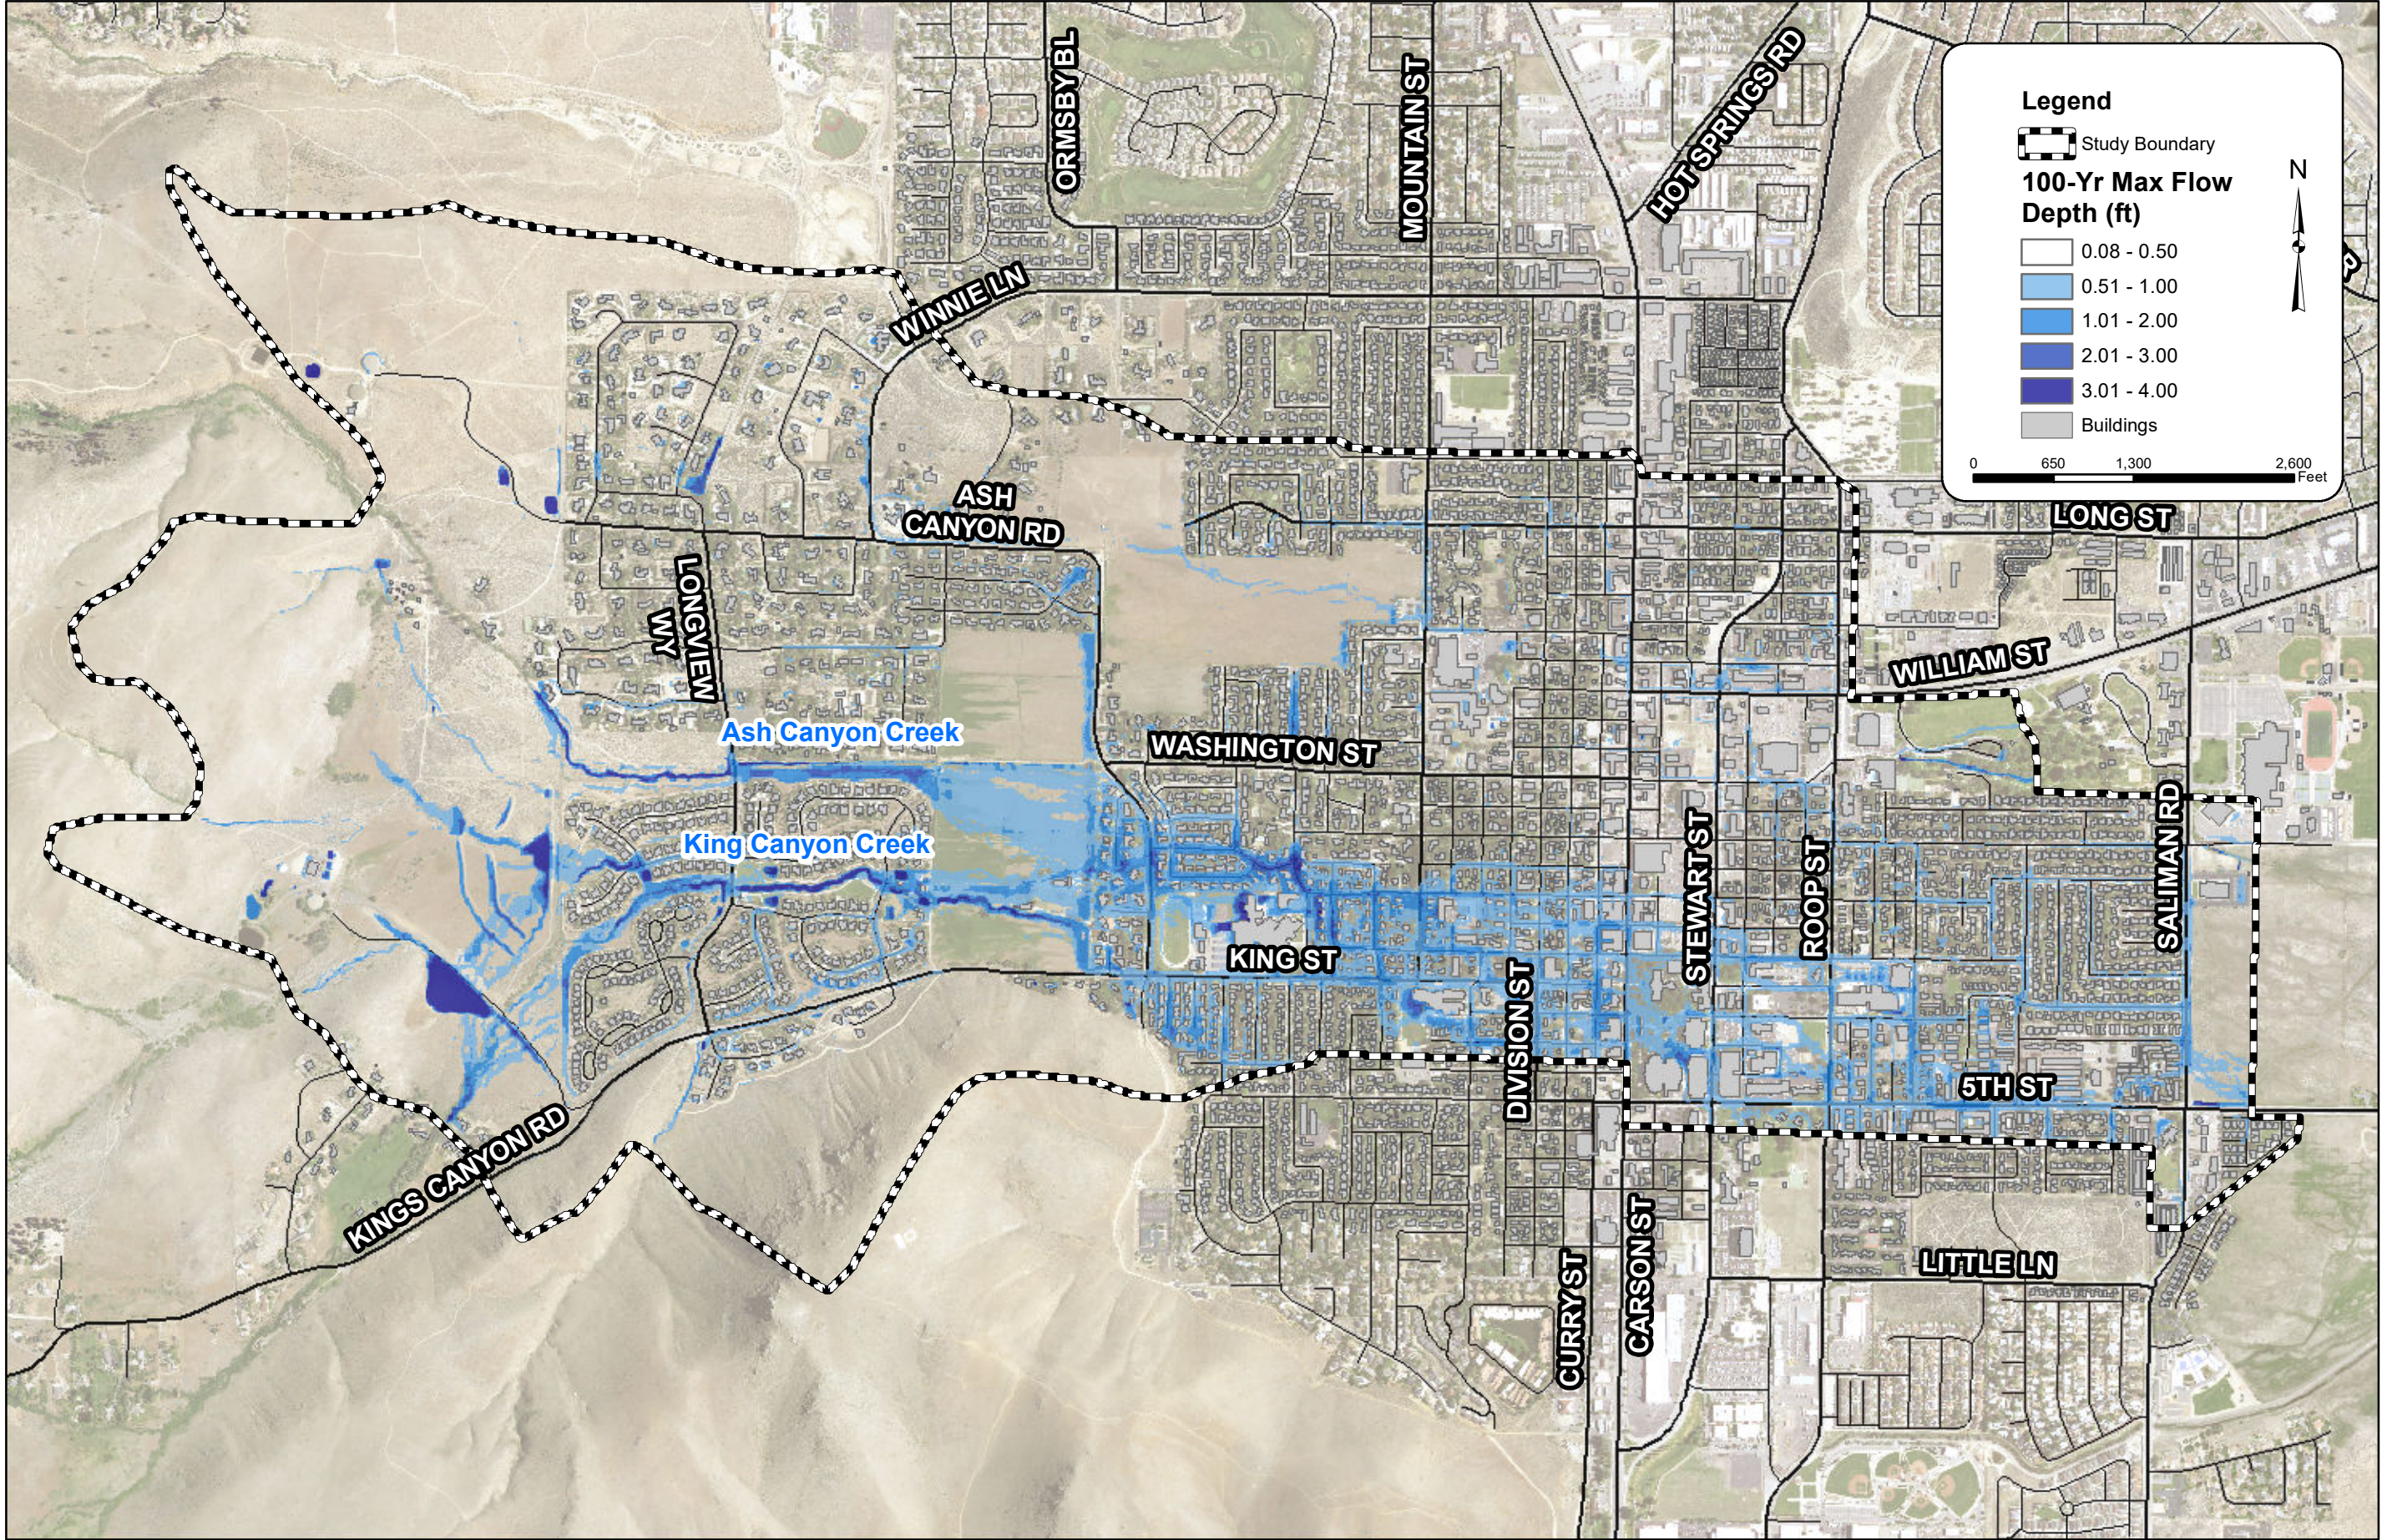

PROJECT NO. 291417000		DESIGNED BY: ATC		DRAWN BY: ER		CHECKED BY: GSB		DATE: 05/20/21		Kimley»»Horn 2014 KIMLEY-HORN AND ASSOCIATES, INC. Engineering, Planning and Environmental Consultants 7740 North 16th Street, Suite 300 Phoenix, Arizona 85020 (602) 944-5500	
--------------------------	--	---------------------	--	-----------------	--	--------------------	--	-------------------	--	--	