


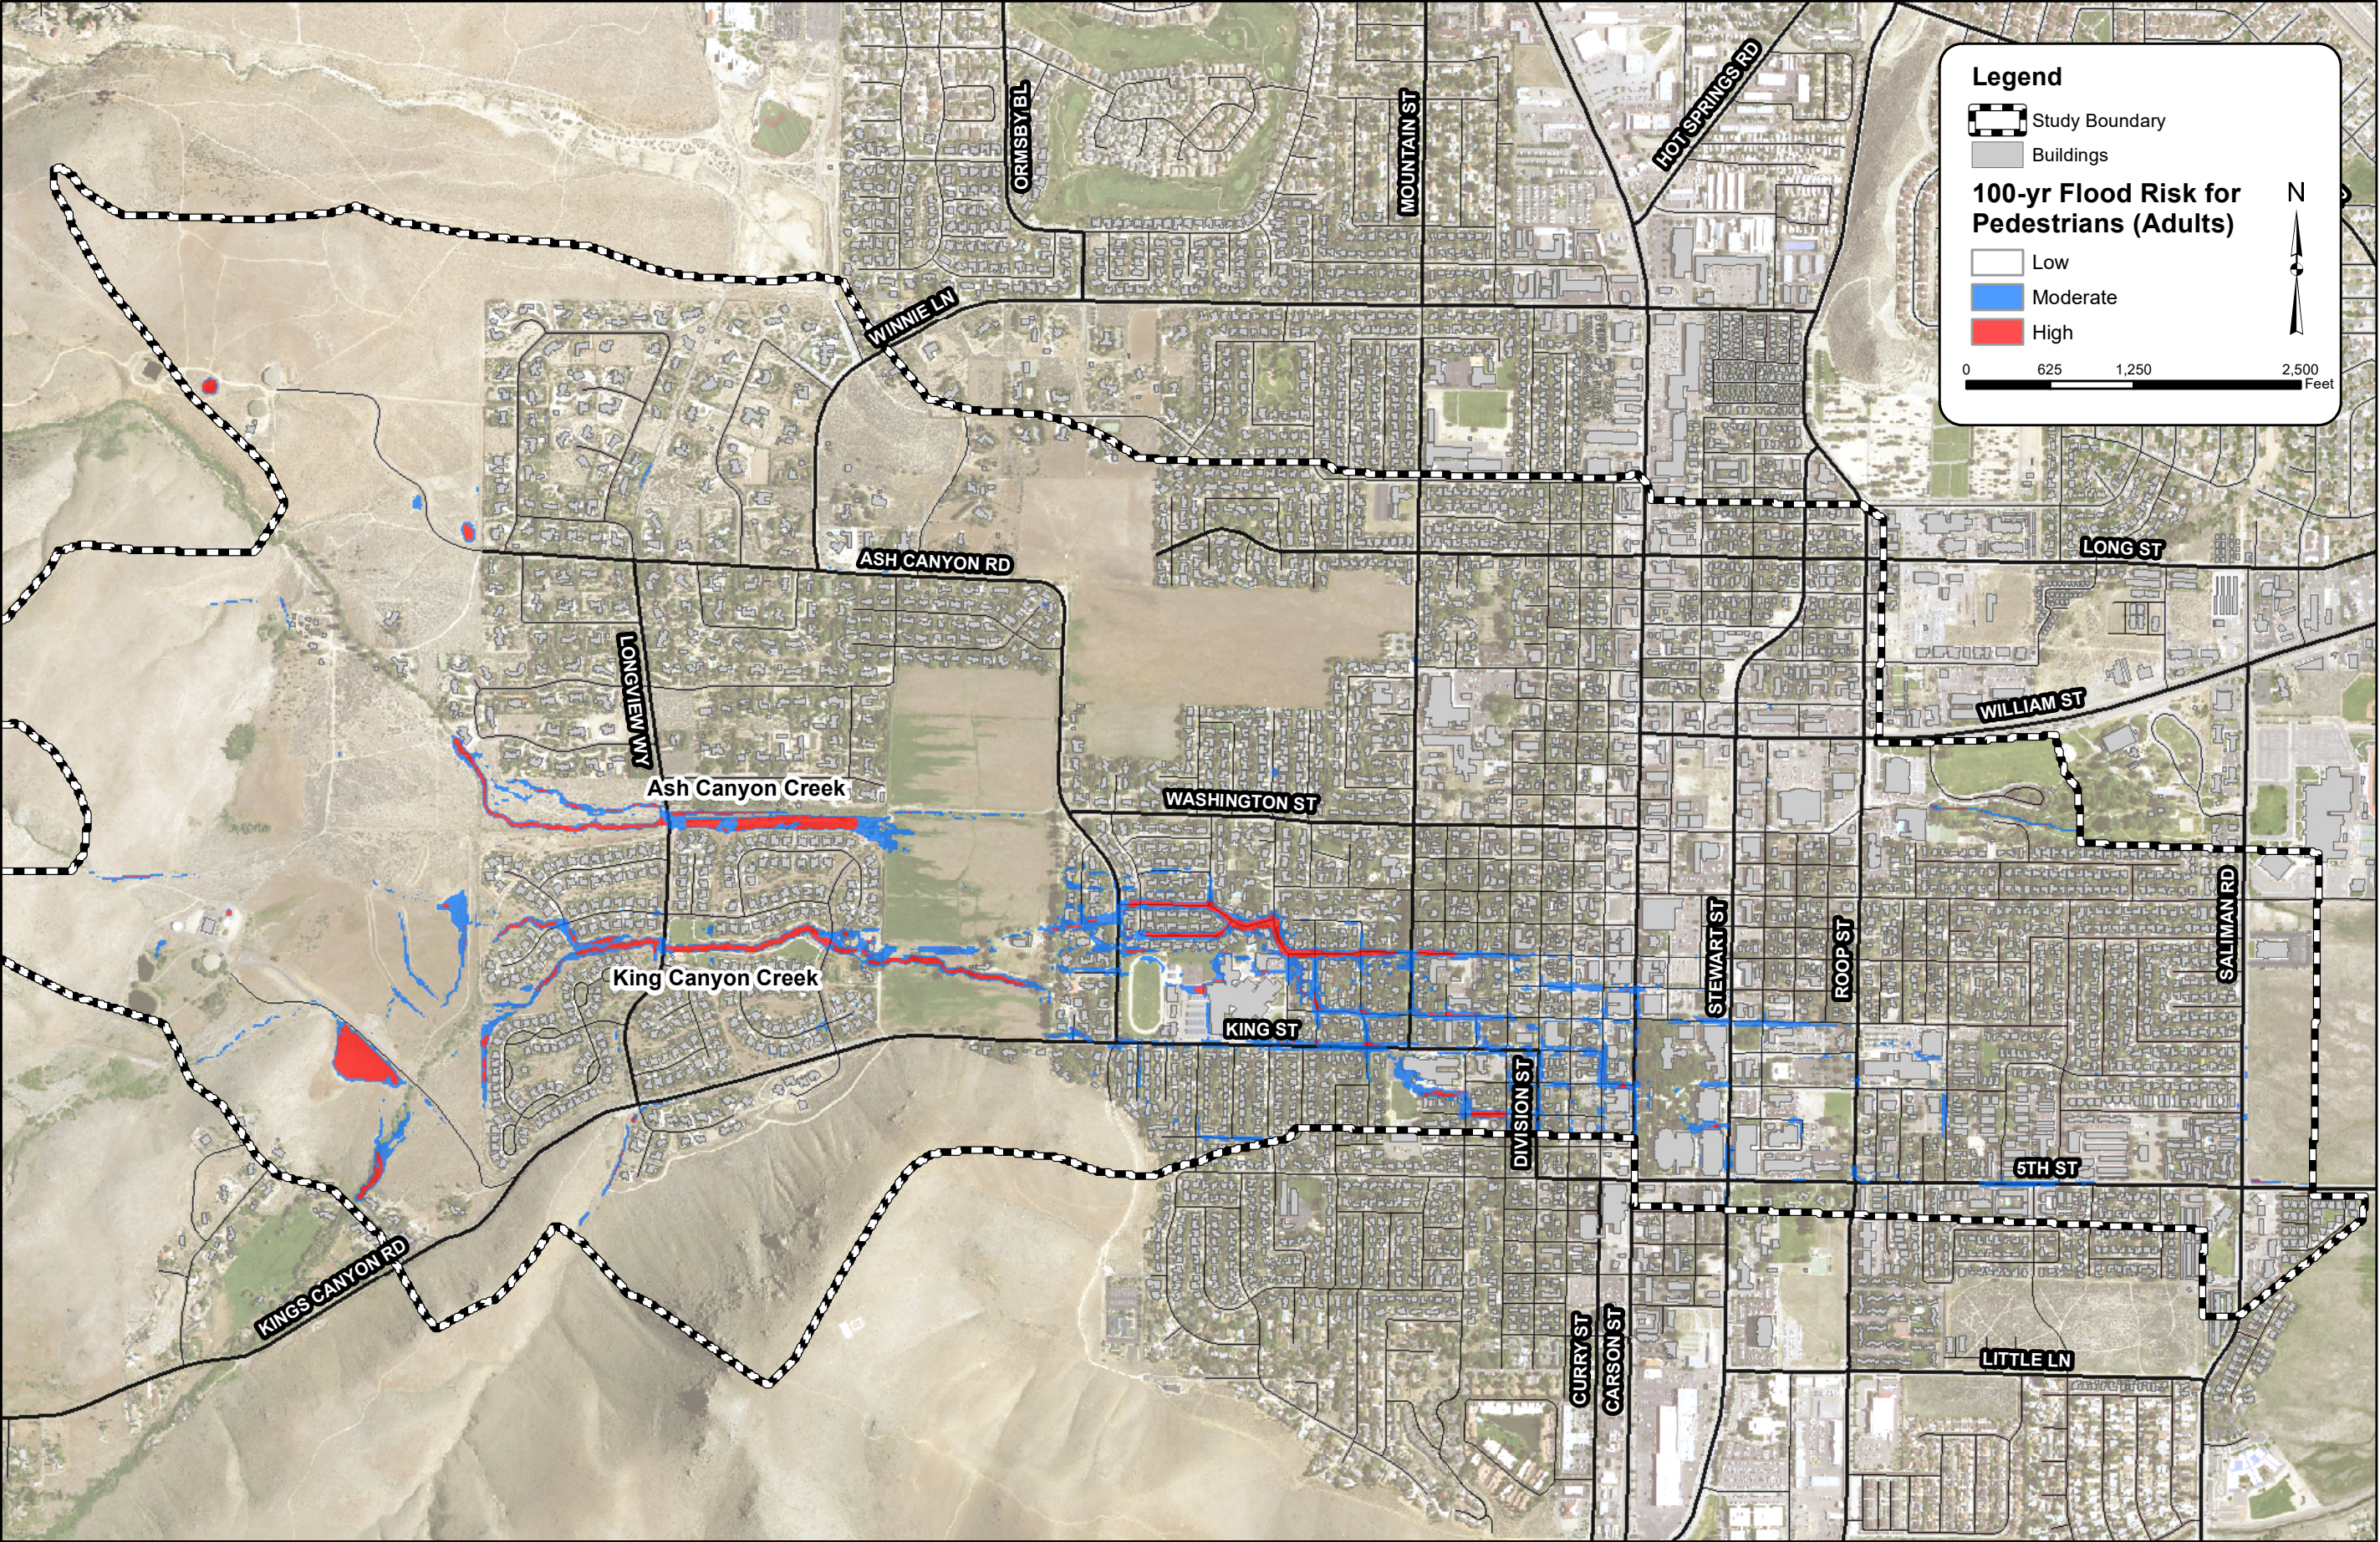

PROJECT NO. 291417000		DRAWING NAME PEDESTRIAN RISK		SCALE: 1"= 100'		DESIGNED BY: ATC DRAWN BY: GSB CHECKED BY: GSB		DATE: 11/20/20		Kimley»Horn		2014 KIMLEY-HORN AND ASSOCIATES, INC. 7740 North 16th Street, Suite 300 Phoenix, Arizona 85020 (602) 944-5500		Engineering, Planning and Environmental Consultants		NO		REVISION		BY		DATE		APPR	
--------------------------	--	---------------------------------	--	-----------------	--	--	--	----------------	--	-------------	--	---	--	--	--	----	--	----------	--	----	--	------	--	------	--